

1. Site plan should be drawn in accordance with the provisions of the Act and Rules.

2. The site plan should be drawn to a scale of 1:1000 or smaller.

3. The site plan should be drawn on a grid system.

4. The site plan should show the location of the proposed building on the site.

5. The site plan should show the location of the proposed building in relation to the boundaries of the site.

6. The site plan should show the location of the proposed building in relation to the adjacent roads.

7. The site plan should show the location of the proposed building in relation to the adjacent buildings.

8. The site plan should show the location of the proposed building in relation to the adjacent landmarks.

9. The site plan should show the location of the proposed building in relation to the adjacent utilities.

10. The site plan should show the location of the proposed building in relation to the adjacent public facilities.

1. The site plan should be drawn in accordance with the provisions of the Act and Rules.

2. The site plan should be drawn to a scale of 1:1000 or smaller.

3. The site plan should be drawn on a grid system.

4. The site plan should show the location of the proposed building on the site.

5. The site plan should show the location of the proposed building in relation to the boundaries of the site.


6. The site plan should show the location of the proposed building in relation to the adjacent roads.

7. The site plan should show the location of the proposed building in relation to the adjacent buildings.

8. The site plan should show the location of the proposed building in relation to the adjacent landmarks.

9. The site plan should show the location of the proposed building in relation to the adjacent utilities.

10. The site plan should show the location of the proposed building in relation to the adjacent public facilities.

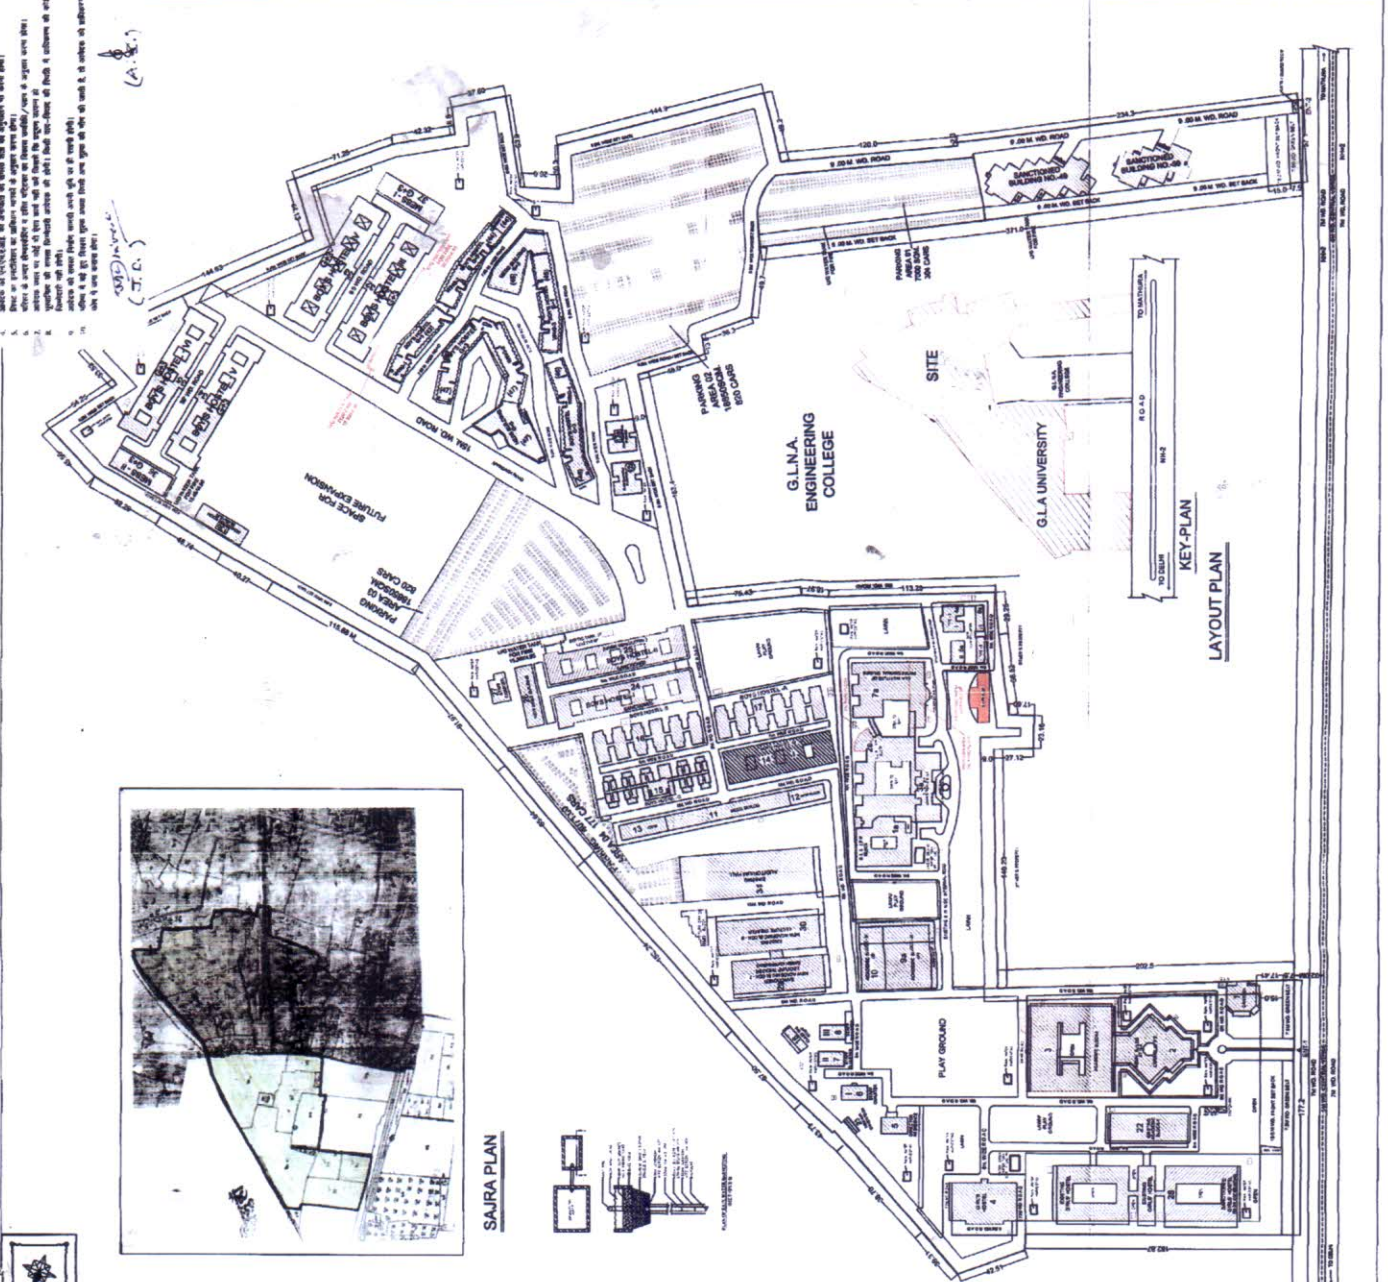

SPACE FOR SANCTION

NO.	AREA (SQ. METERS)	TYPE OF AREA
1	1000	COVERED AREA
2	1000	COVERED AREA
SCHEDULE OF DOORS / WINDOWS / VENTILATORS

DOORS	WINDOWS	VENTILATORS
D 1	W 1	V 1
D 2	W 2	V 2
D 3	W 3	V 3
D 4	W 4	V 4
D 5	W 5	V 5
D 6	W 6	V 6
D 7	W 7	V 7
D 8	W 8	V 8
D 9	W 9	V 9
D 10	W 10	V 10
D 11	W 11	V 11
D 12	W 12	V 12
D 13	W 13	V 13
D 14	W 14	V 14
D 15	W 15	V 15
D 16	W 16	V 16
D 17	W 17	V 17
D 18	W 18	V 18
D 19	W 19	V 19
D 20	W 20	V 20

SPECIFICATIONS

WORKS SHALL BE DONE AS PER THE FOLLOWING SPECIFICATIONS:

1. MATERIALS TO BE USED SHALL BE OF THE BEST QUALITY AVAILABLE.

2. ALL MATERIALS SHALL BE TESTED AS PER THE REQUIREMENTS OF THE SPECIFICATIONS.

3. THE WORK SHALL BE DONE IN ACCORDANCE WITH THE REQUIREMENTS OF THE SPECIFICATIONS.

4. THE WORK SHALL BE DONE IN ACCORDANCE WITH THE REQUIREMENTS OF THE SPECIFICATIONS.

5. THE WORK SHALL BE DONE IN ACCORDANCE WITH THE REQUIREMENTS OF THE SPECIFICATIONS.

SPACE FOR SANCTION

21/01/2015
02 JK-11-12

24-3-17

SANCTIONED AREA STATEMENT

HIGLA INSTITUTE OF TECHNOLOGY & MANAGEMENT, MATHERA

1. TOTAL SANCTIONED AREA: 4771.06 SQ. METERS

2. TOTAL PRE SANCTIONED BUT NOT CONSTRUCTED AREA: 1050.57 SQ. METERS

3. TOTAL SANCTIONED BUT NOT CONSTRUCTED AREA: 1050.57 SQ. METERS

PRE SANCTIONED BUT NOT CONSTRUCTED AREA

FLOOR	AREA (SQ. METERS)
FLOOR 1	1050.57
FLOOR 2	1050.57
FLOOR 3	1050.57
FLOOR 4	1050.57
FLOOR 5	1050.57
FLOOR 6	1050.57
FLOOR 7	1050.57
FLOOR 8	1050.57
FLOOR 9	1050.57
FLOOR 10	1050.57
FLOOR 11	1050.57
FLOOR 12	1050.57
FLOOR 13	1050.57
FLOOR 14	1050.57
FLOOR 15	1050.57
FLOOR 16	1050.57
FLOOR 17	1050.57
FLOOR 18	1050.57
FLOOR 19	1050.57
FLOOR 20	1050.57

SANCTIONED BUT NOT CONSTRUCTED AREA

FLOOR	AREA (SQ. METERS)
FLOOR 1	1050.57
FLOOR 2	1050.57
FLOOR 3	1050.57
FLOOR 4	1050.57
FLOOR 5	1050.57
FLOOR 6	1050.57
FLOOR 7	1050.57
FLOOR 8	1050.57
FLOOR 9	1050.57
FLOOR 10	1050.57
FLOOR 11	1050.57
FLOOR 12	1050.57
FLOOR 13	1050.57
FLOOR 14	1050.57
FLOOR 15	1050.57
FLOOR 16	1050.57
FLOOR 17	1050.57
FLOOR 18	1050.57
FLOOR 19	1050.57
FLOOR 20	1050.57

OWNER

SHRI RAJESH KUMAR SHARMA

ARCHITECTS

BAJAJ CONSTRUCTIONS
Architects Engineers Structural Consultants
Interior Designers Valuer & PMC
A-87, KRISHNA NAGAR, MATHERA
PH. 0565-645306
CELL. 9412280000

SCALE: 1:1000

SHEET NO. D/03

Website: www.bajajconstructions.com
E-mail: bajaj_constr@yahoo.com
bajajconstructions@gmail.com